



FRONT ELEVATION

SCALE: 1/4" = 1'-0"

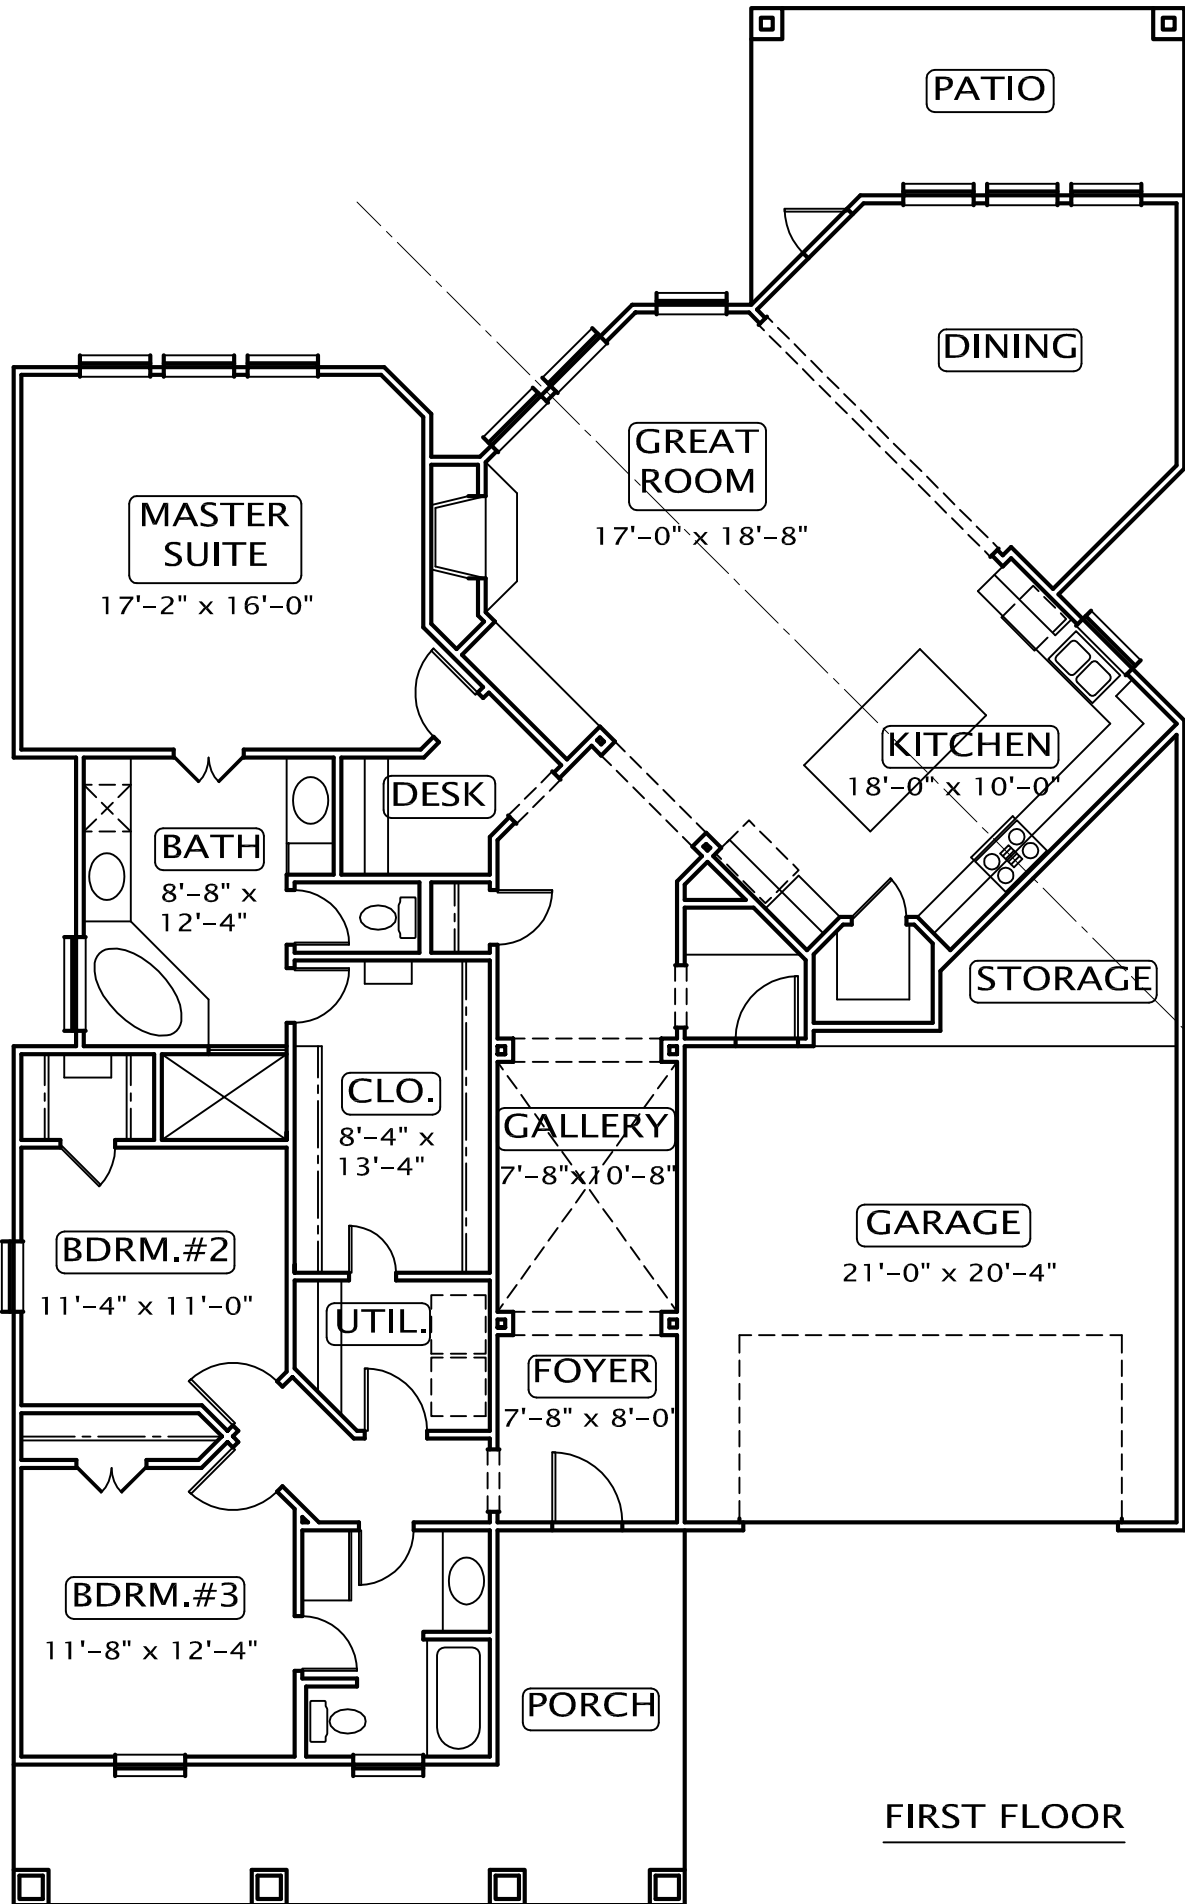

FIRST FLOOR

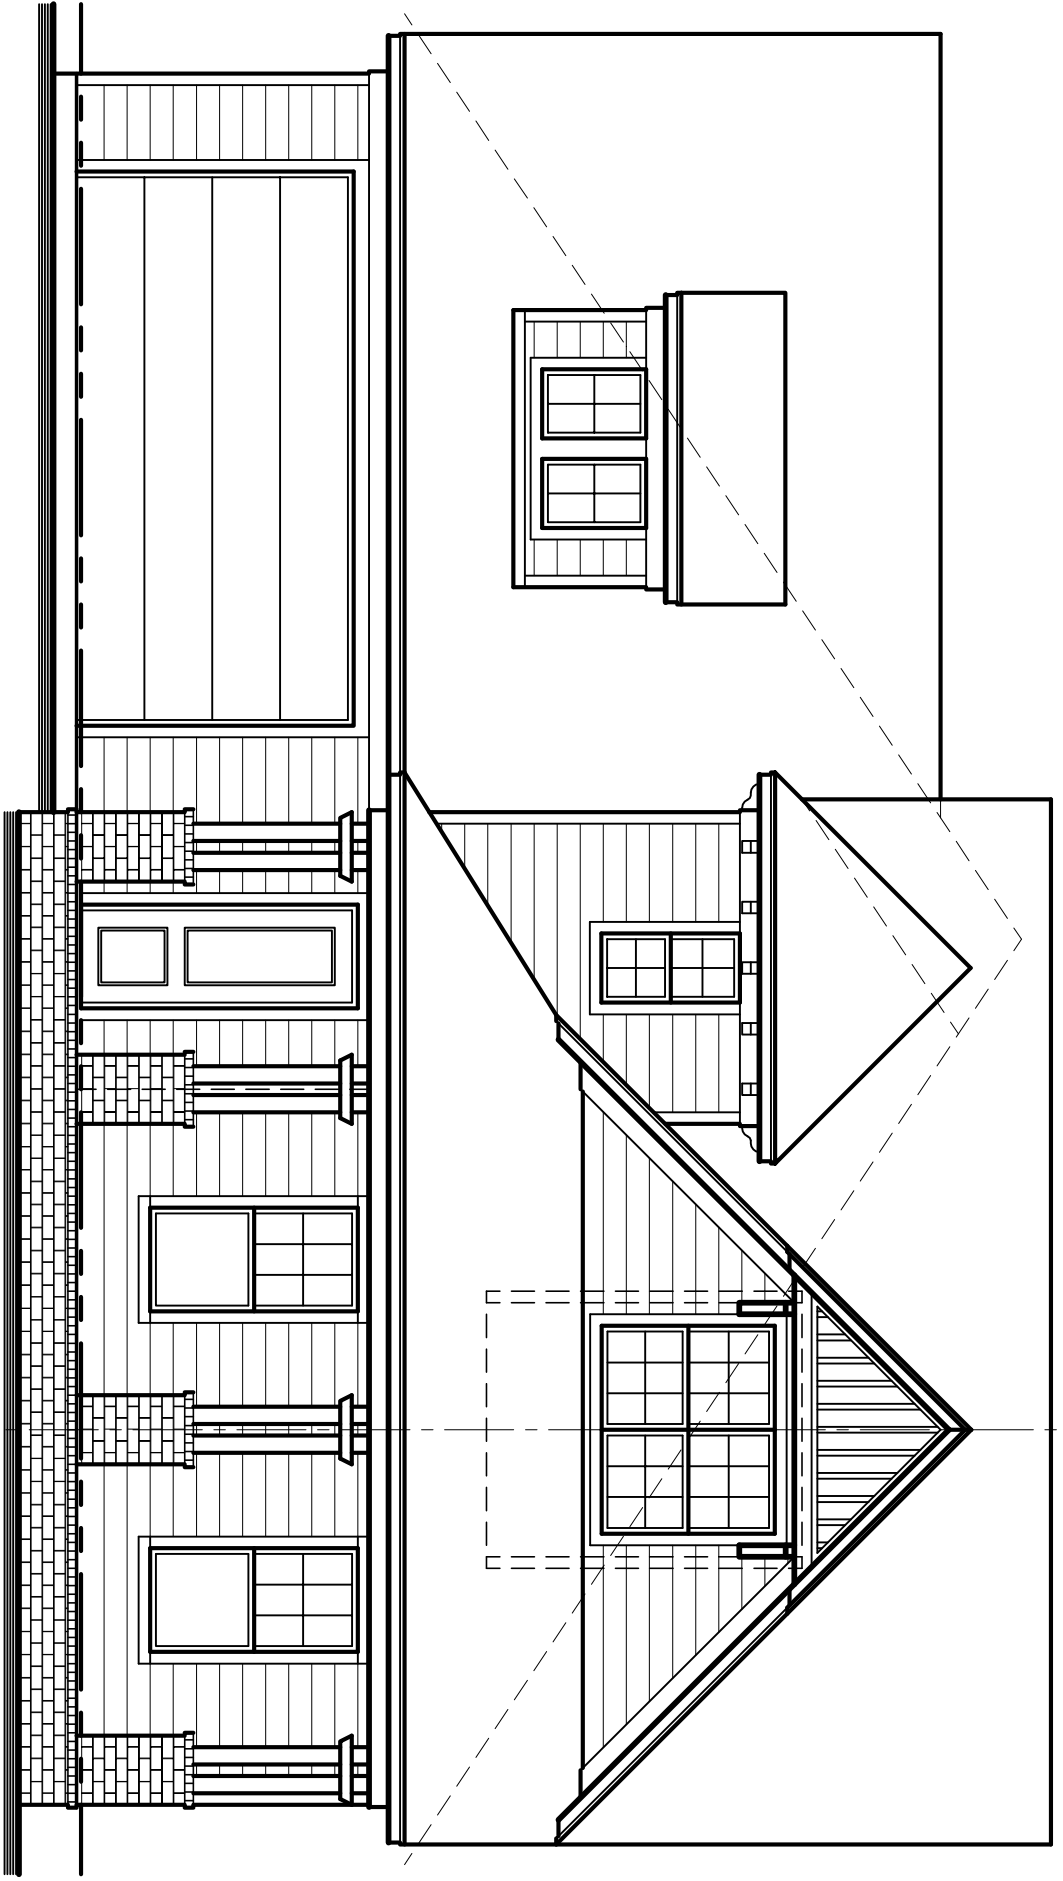

FRONT ELEVATION

SCALE: 1/4" = 1'-0"

