




Bungalow

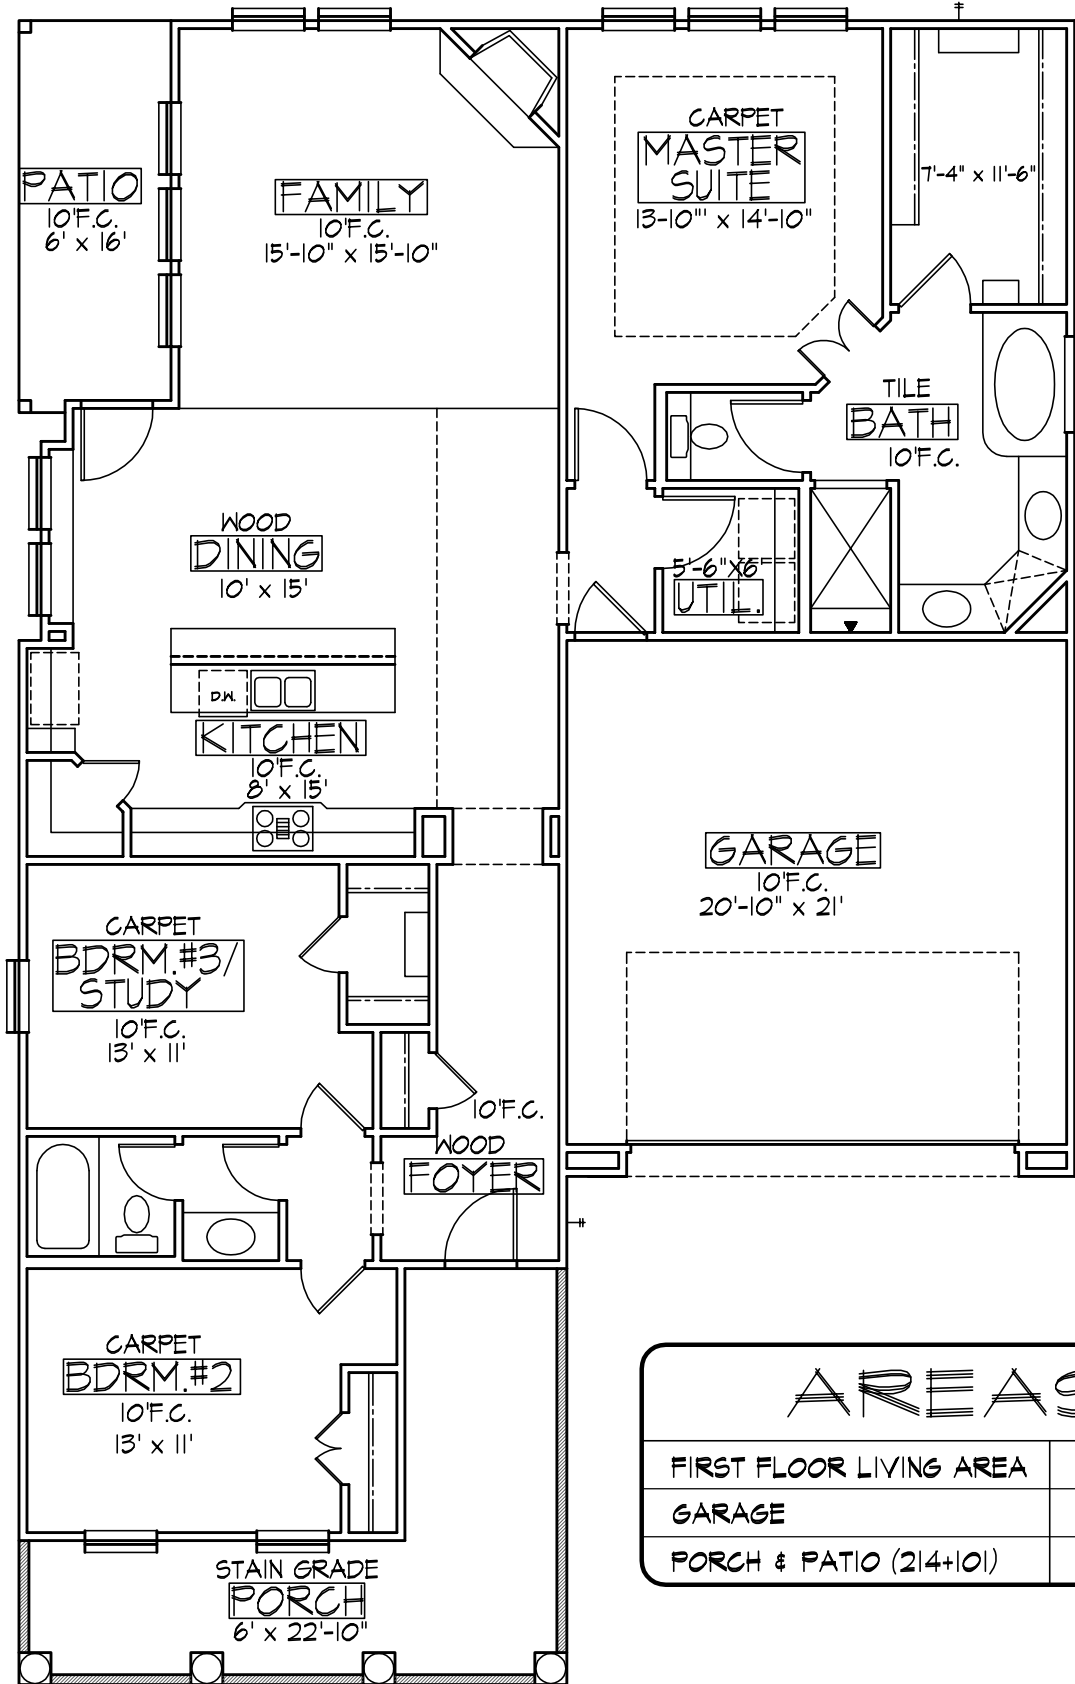

AREAS	
FIRST FLOOR LIVING AREA	1797 SQ. FT.
GARAGE	452 SQ. FT.
PORCH & PATIO (214+101)	315 SQ. FT.

FLOOR PLAN
 SCALE: 1/8" = 1'-0"